




PLAN VIEW

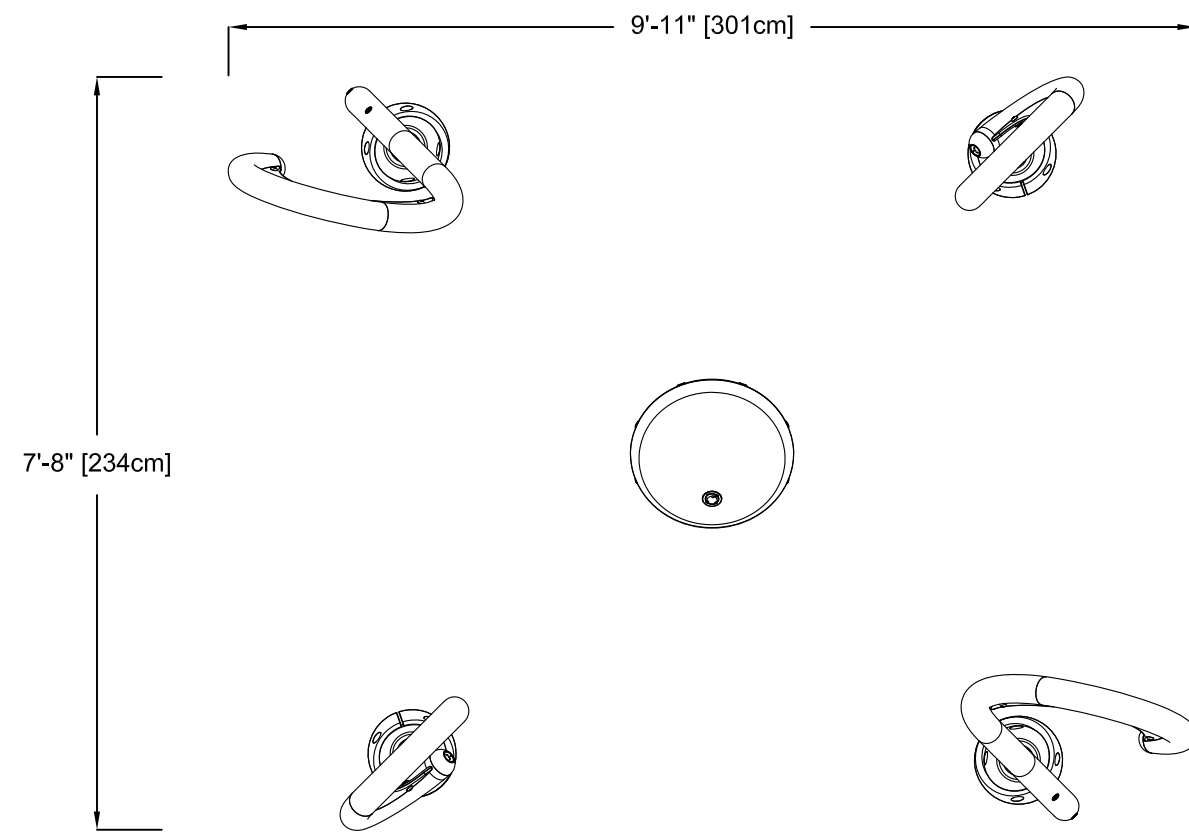


ANCHORING LOCATIONS

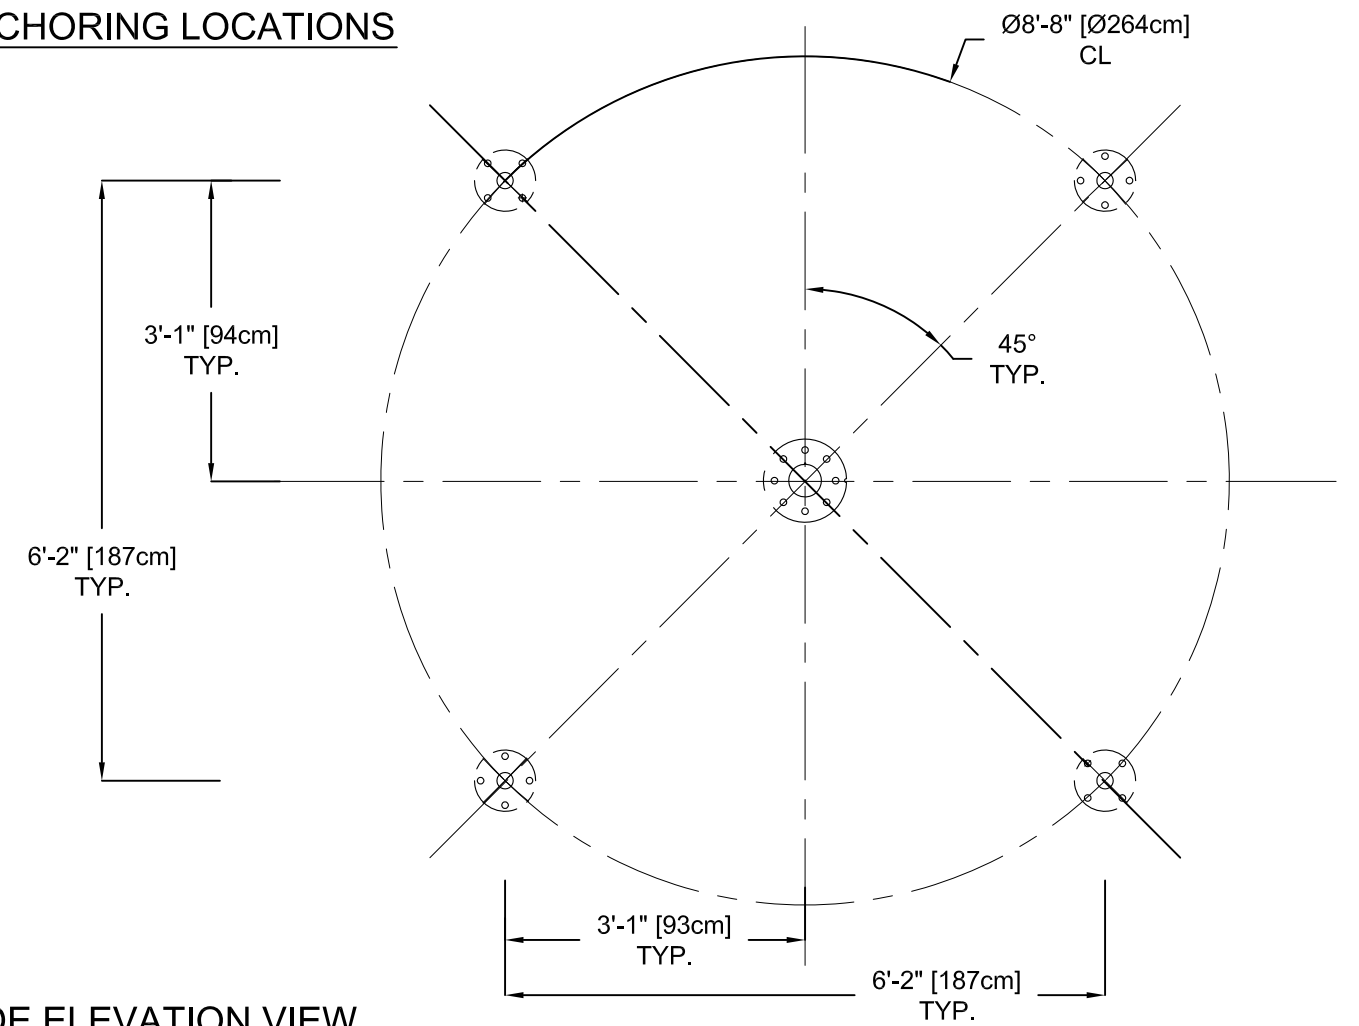

FRONT ELEVATION VIEW

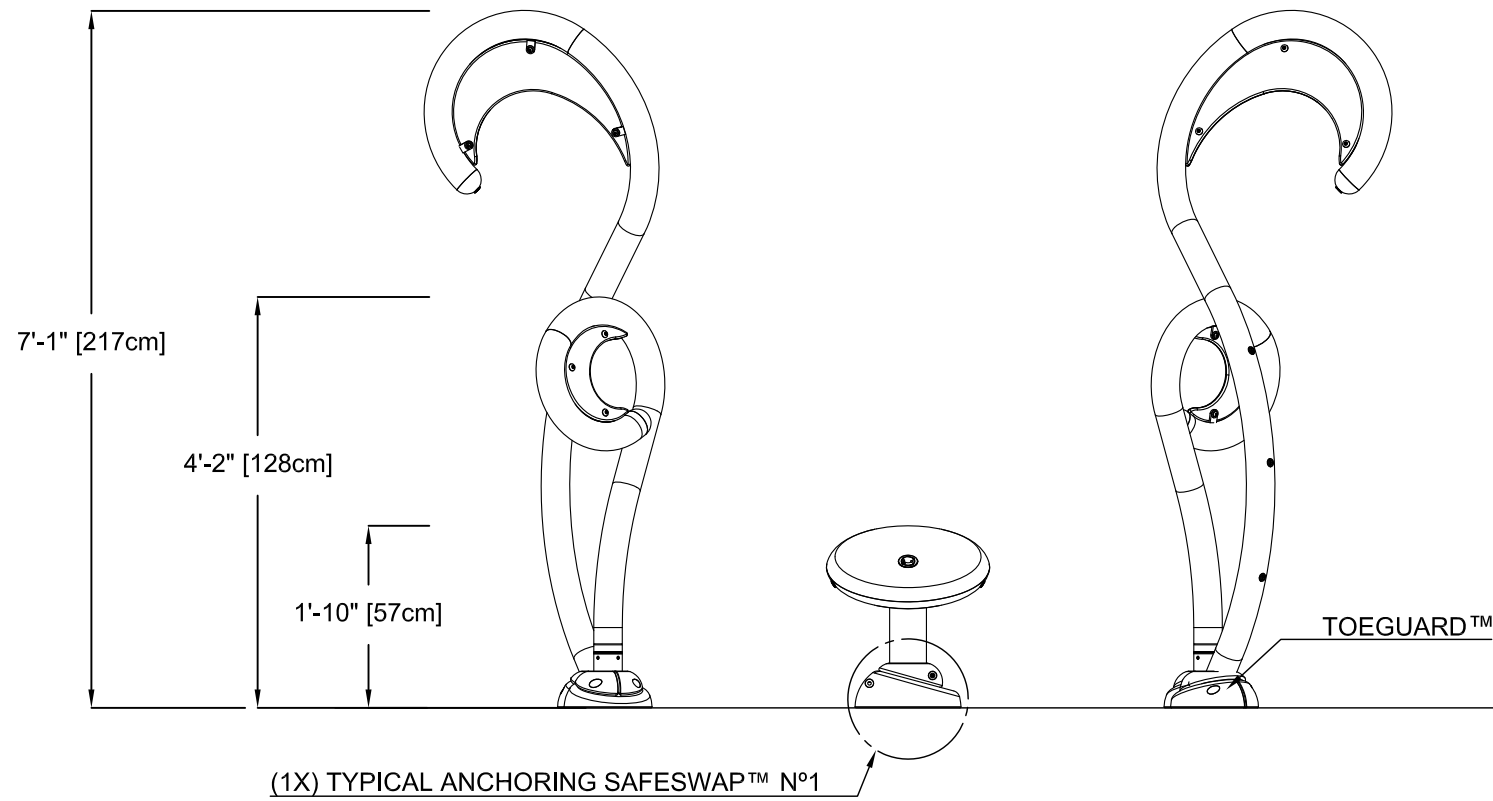

SIDE ELEVATION VIEW

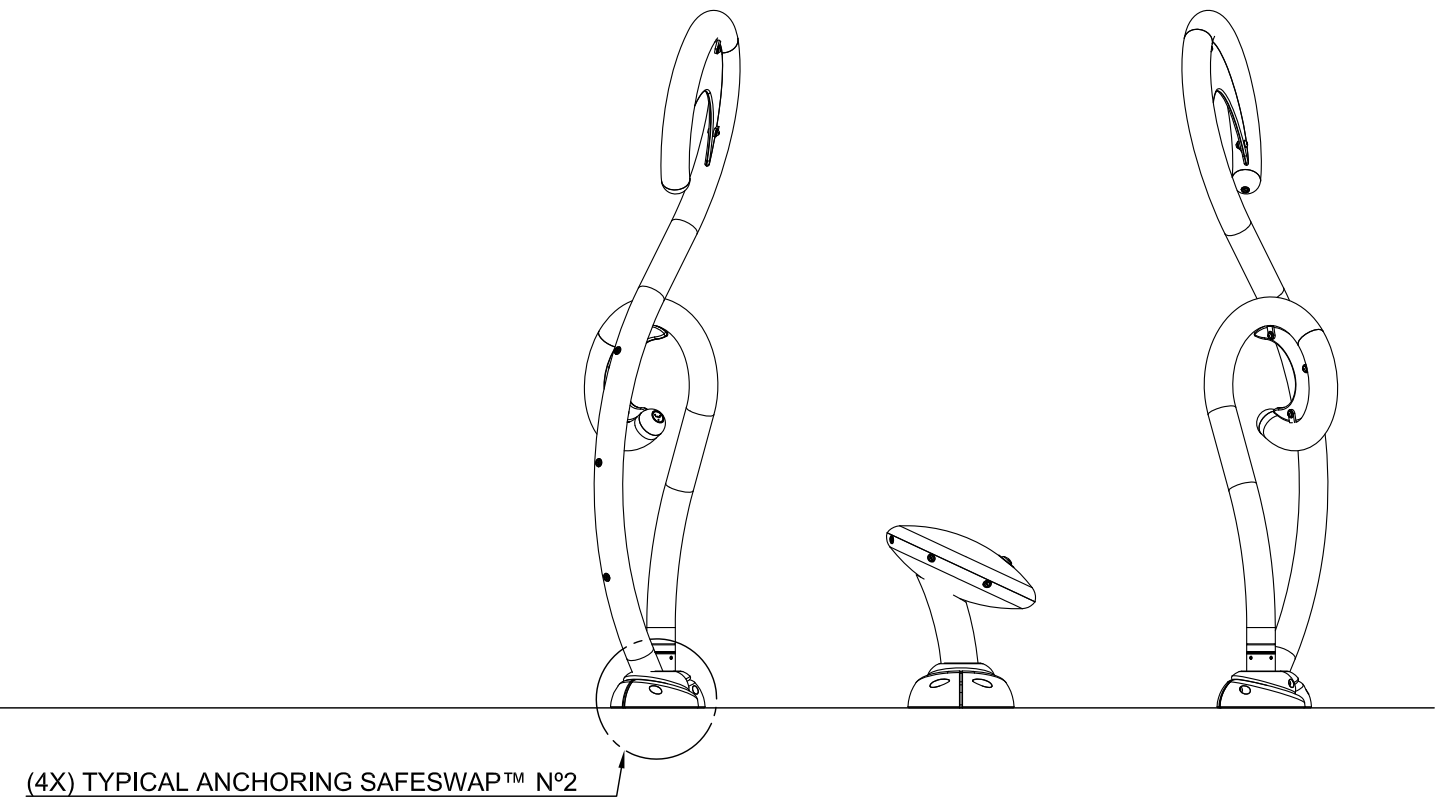

PRODUCT NAME: SEA SILHOUTTE OCTOPUS

PRODUCT NUMBER: VOR-7691.2XXX

DATE: 02/05/15

PRODUCT INFORMATION

SHEET NO: 1/1

11"x17" SHEET SIZE

